

Kozijnmerk

Aantal

getekend: _____ gespiegeld: _____

KLEUR

Basic Black

HOOFDSPONNING

D = 51 53 57

VOORSPONNING

E = 6
F = 9



BI-5 VAKS

LINKERNEUT

A = 67
90

TUSSENNEUT

A = 67
90

TUSSENNEUT

A = 67
90

TUSSENNEUT

A = 67
90


TUSSENNEUT

A = 67
90


RECHTERNEUT

A = 67
90


Dorpelbreedte / -dikte / loodspinning

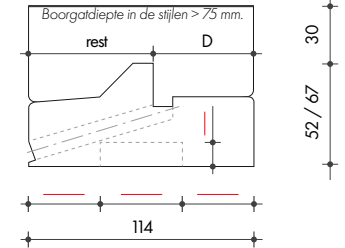

totaalmaat

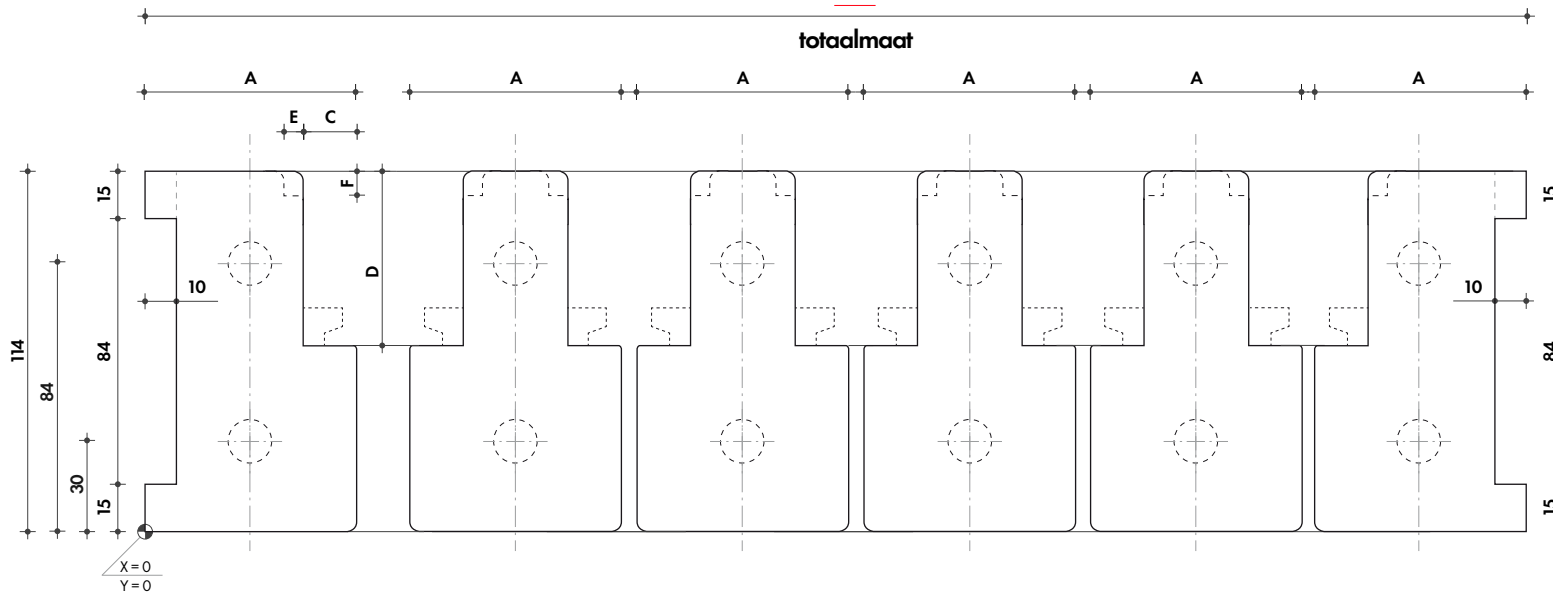

Kaderspunning

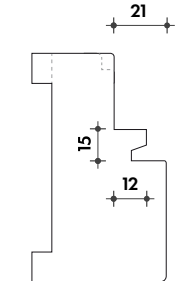

Sparing t.b.v. sluitpot

(Zie tek. A_sluitpot)

Maat X = _____ Type codering _____

Maat Y = _____

Brandwerendheid

Standaard 30 minuten



Kalk- / renovatiespunning

Kalkspunning



Renovatiespunning



D = Deur (-)
K = Kaderdeur (BIV-kat: 17x15)
G = Glas (glaslat: 17x17)
P = Paneel (-)
GP = GlasPaneel (glaslat: 20x20)

D K G P GP
vakvulling

VAK 1

D K G P GP
vakvulling

VAK 2

D K G P GP
vakvulling

VAK 3

D K G P GP
vakvulling

VAK 4

D K G P GP
vakvulling

VAK 5