

Kozijnmerk

Aantal

getekend: \_\_\_\_\_ gespiegeld: \_\_\_\_\_

KLEUR

Basic Black

HOOFDSPONNING

D = 51  53  57

VOORSPONNING

E = 6   
F = 9



### BI-5 VAKS

LINKERNEUT

A = 67   
90

TUSSENNEUT

A = 67   
90

TUSSENNEUT

A = 67   
90

TUSSENNEUT

A = 67   
90


TUSSENNEUT

A = 67   
90


RECHTERNEUT

A = 67   
90


Dorpelbreedte / -dikte / loodspinning

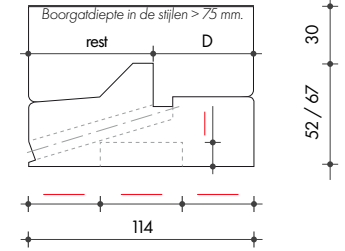

totaalmaat

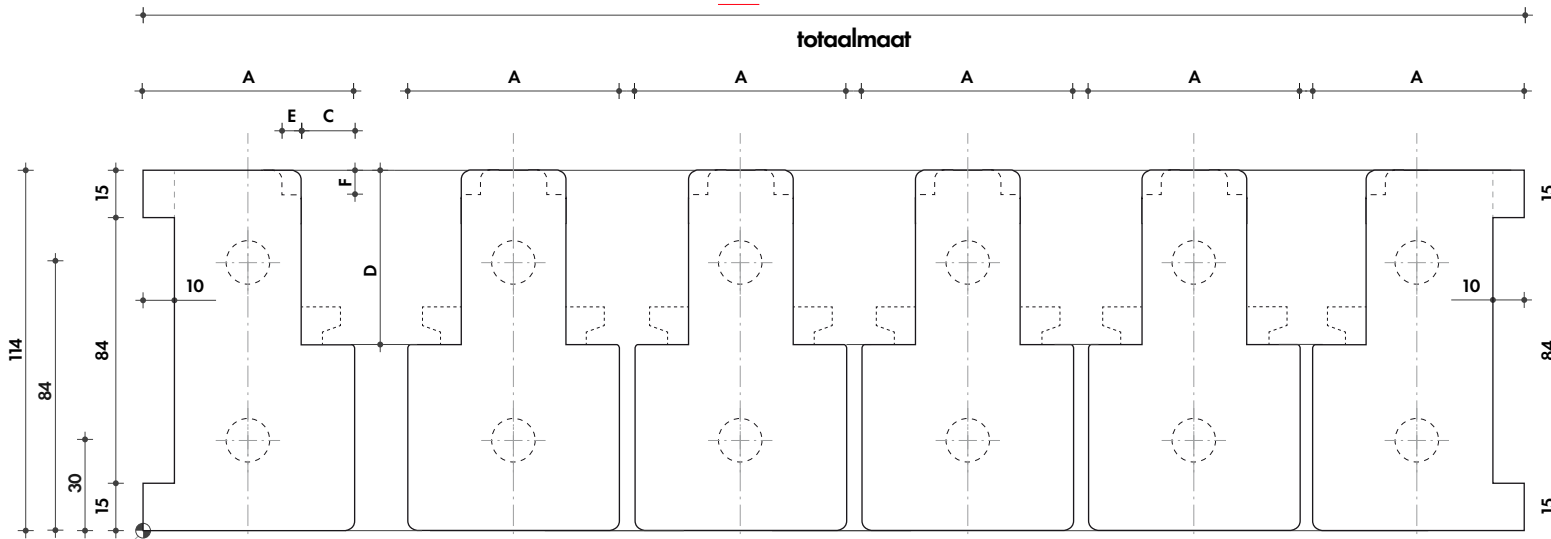

Kaderspunning

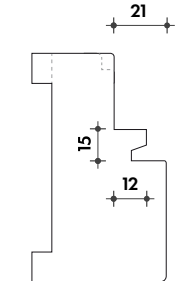

Sparing t.b.v. sluitpot

(Zie tek. A\_sluitpot)

Maat X = \_\_\_\_\_ Type codering \_\_\_\_\_

Maat Y = \_\_\_\_\_

Brandwerendheid

Standaard 30 minuten

Kalk- / renovatiespunning

Kalkspunning   
Renovatiespunning

D = Deur (-)  
K = Kaderdeur (BIV-kat. 17x15)  
G = Glas (glaslat. 17x17)  
P = Paneel (-)  
GP = GlasPaneel (glaslat. 20x20)

**D K G P GP**  
vakvulling

**D K G P GP**  
vakvulling

**D K G P GP**  
vakvulling

**D K G P GP**  
vakvulling

vakvulling

VAK 1

VAK 2

VAK 3

VAK 4

VAK 5